


AVAILABLE WITH FIRE RATED GLASS

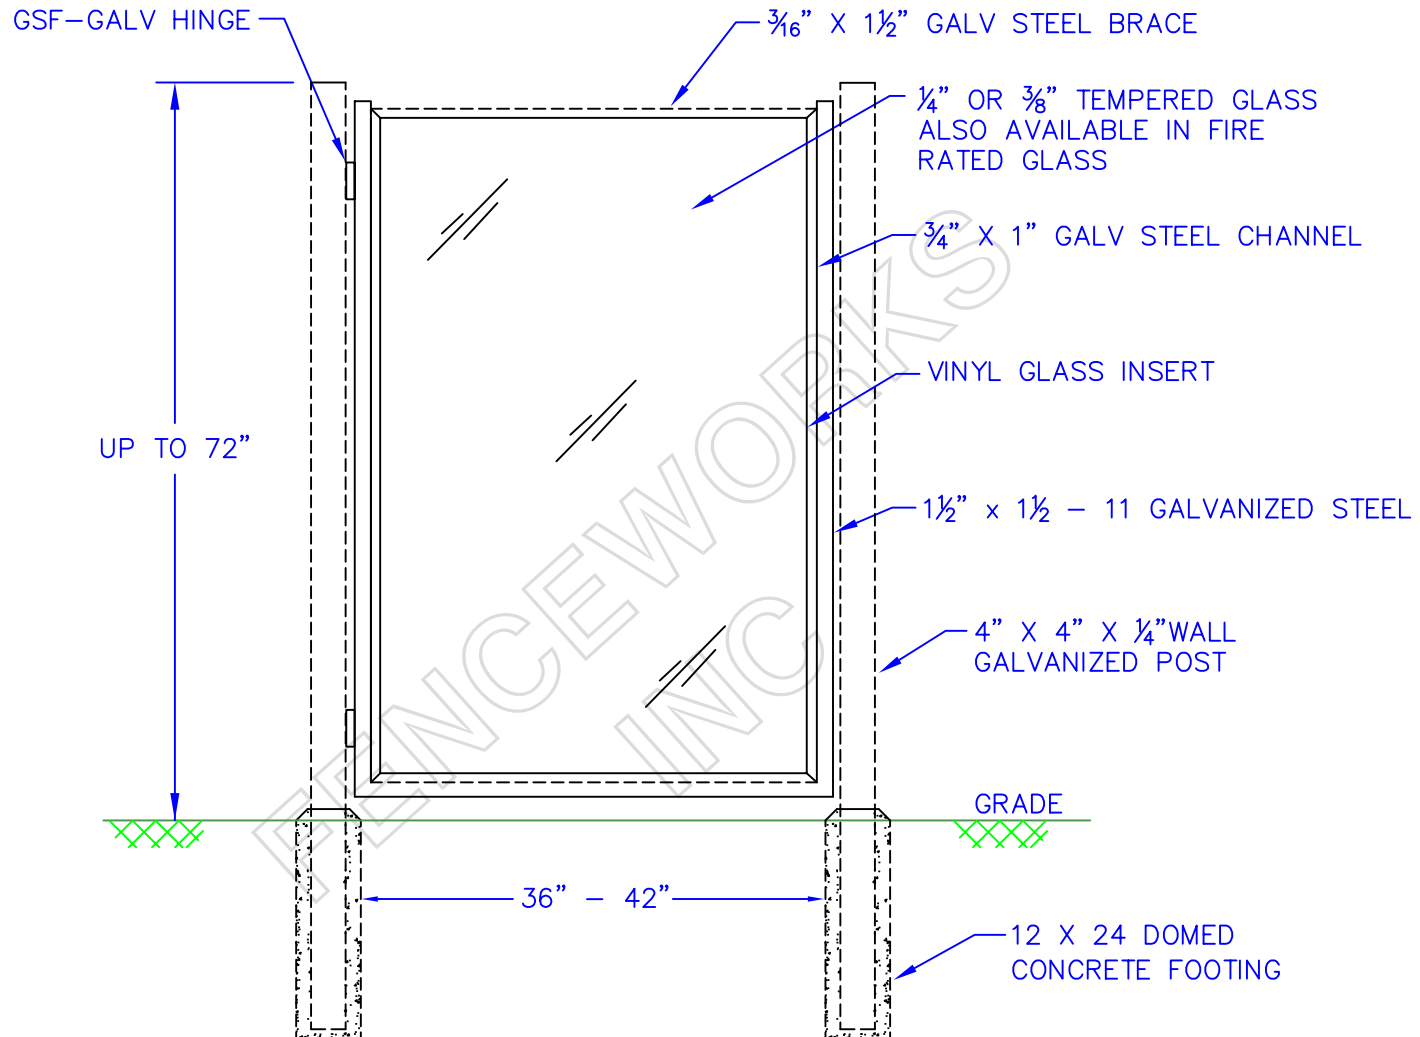

AVAILABLE THROUGH
FENCEWORKS INC.
1-800-350-5620

DETAIL NAME:

FW-GLASS WALL - PEDESTRIAN GATE



RIVERSIDE
OCEANSIDE
ANAHEIM
PALMDALE
MENIFEE
BAKERSFIELD
SANTA PAULA
EL CENTRO

PHONE #

800-350-5620

DETAIL NO.

G-014