


ALL MATERIAL TO BE GALVANIZED

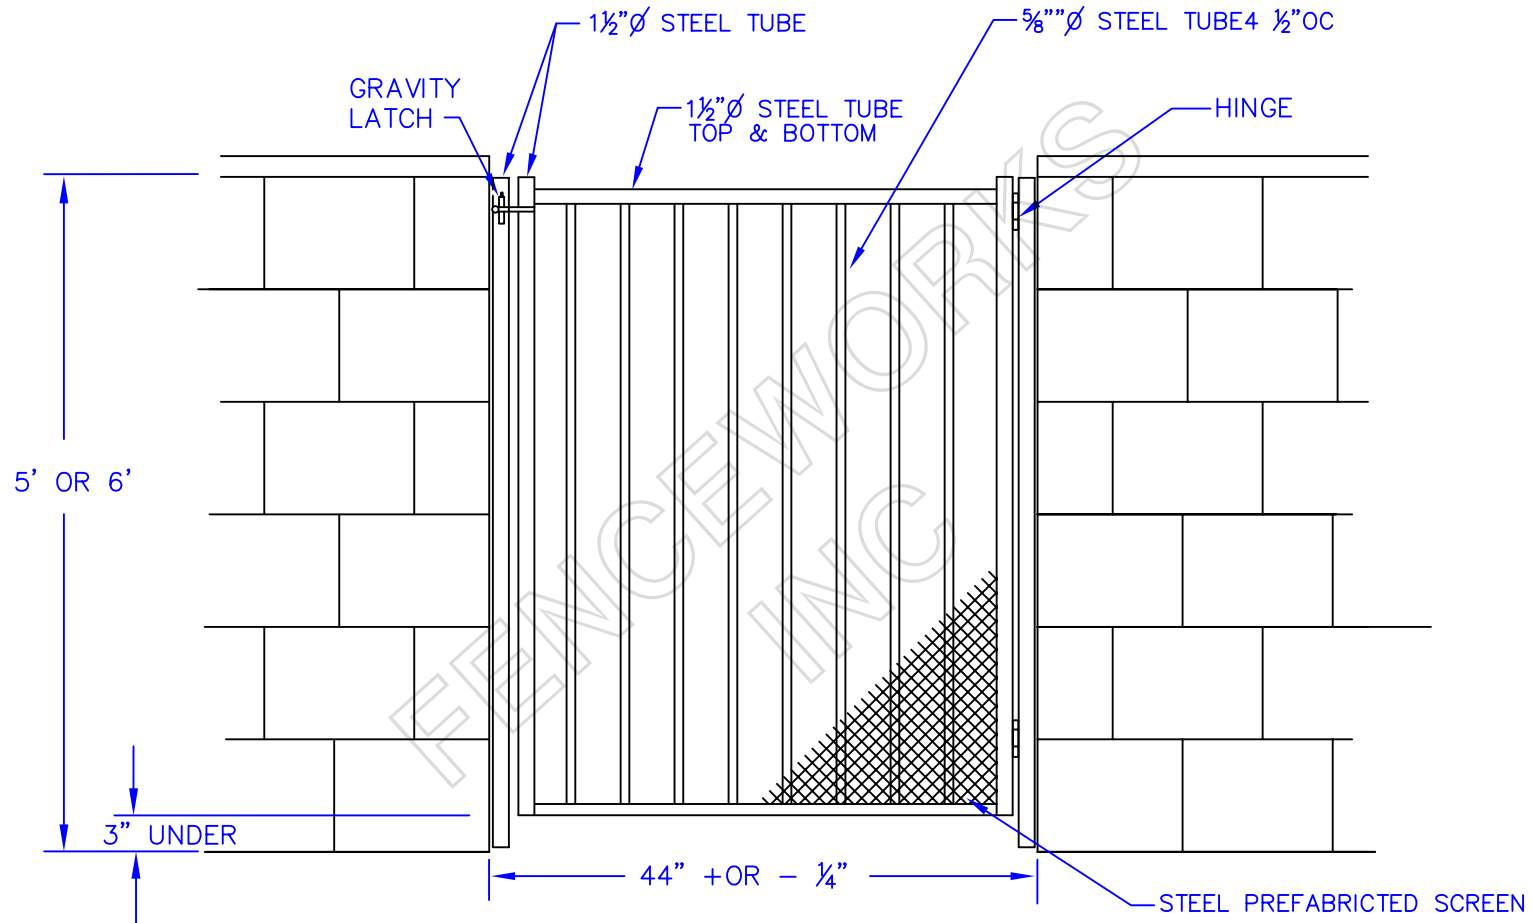

AVAILABLE THROUGH  
FENCEWORKS INC.  
1-800-350-5620

DETAIL NAME:

FW-BLOCK WALL GATE  
OPENING REQUIREMENTS



RIVERSIDE  
OCEANSIDE  
ANAHEIM  
PALMDALE  
MENIFEE  
BAKERSFIELD  
SANTA PAULA  
EL CENTRO

PHONE #

800-350-5620

01-008