


TOP VIEW OF BOLT UP POST

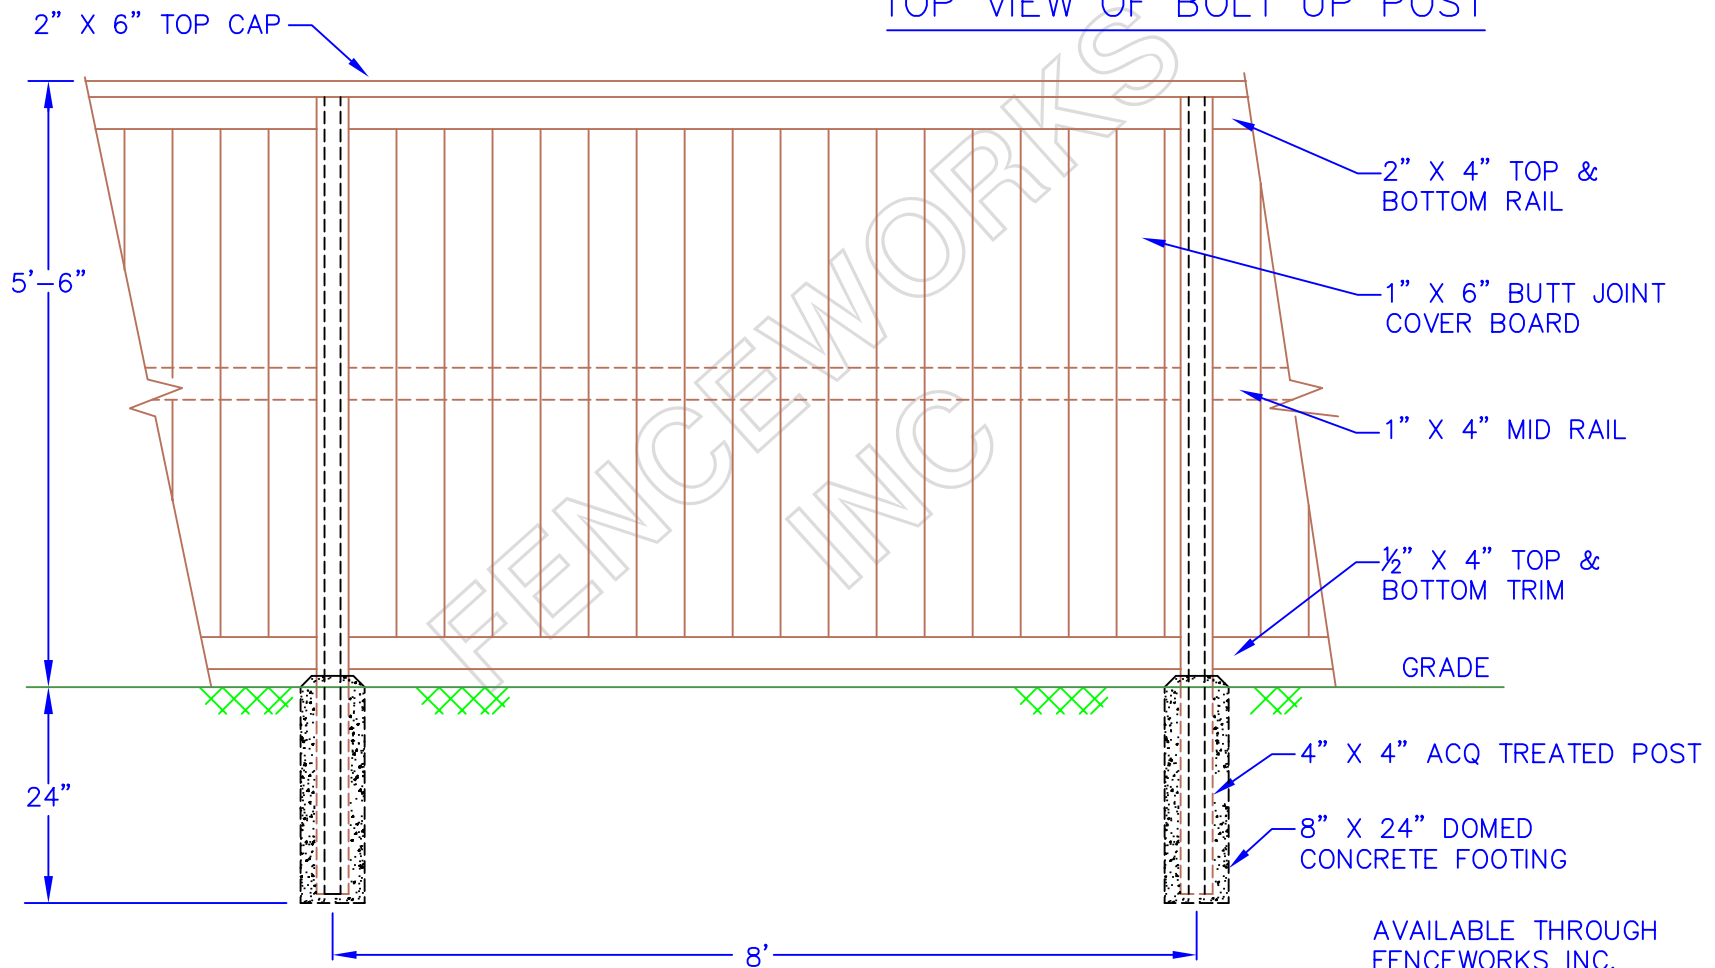

AVAILABLE THROUGH
FENCEWORKS INC.
1-800-350-5620

DETAIL NAME:

**FW-CEDAR WOOD BOX FRAME FENCE
WITH STEEL POST**



RIVERSIDE
OCEANSIDE
ANAHEIM
PALMDALE
MENIFEE
BAKERSFIELD
SANTA PAULA
EL CENTRO

PHONE #

800-350-5620

DETAIL NO.

W-012