



TOP VIEW OF FENCE

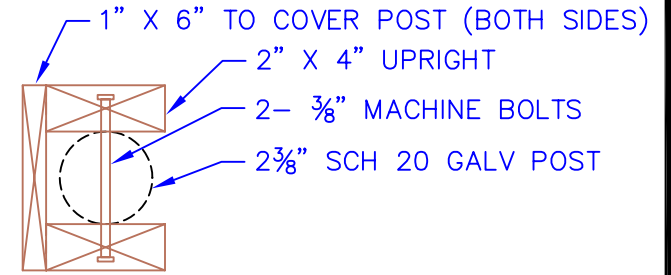

TOP VIEW OF BOLT UP POST

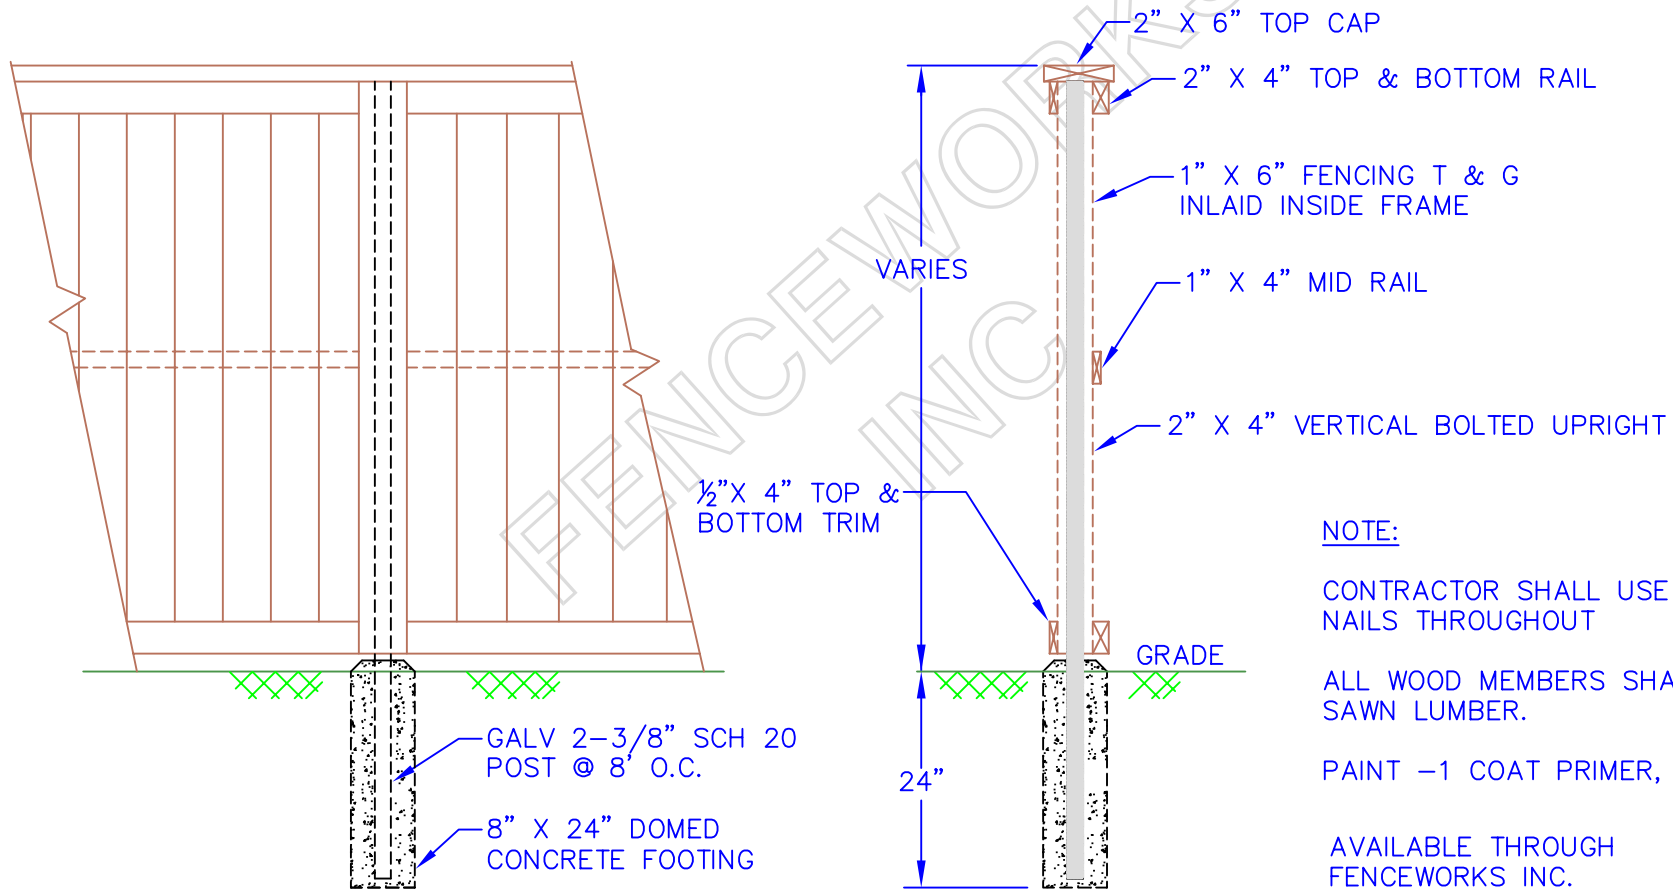

NOTE:

CONTRACTOR SHALL USE GALVANIZED NAILS THROUGHOUT

ALL WOOD MEMBERS SHALL BE ROUGH SAWN LUMBER.

PAINT -1 COAT PRIMER, 1 COAT PAINT

AVAILABLE THROUGH
FENCEWORKS INC.
1-800-350-5620

DETAIL NAME:

**CEDAR T & G BOX FRAME
WOOD FENCE WITH STEEL POST**



RIVERSIDE
OCEANSIDE
ANAHEIM
PALMDALE
MENIFEE
BAKERSFIELD
SANTA PAULA
EL CENTRO

PHONE #

800-350-5620

DETAIL NO.

W-009