




#	DESCRIPTION
1	1½" x 1⅞" RIBBED CHANNEL RAIL
2	¾" Sq. X 14ga. PICKET
3	2 1/2" Sq. POST
4	BX111 BRACKETS

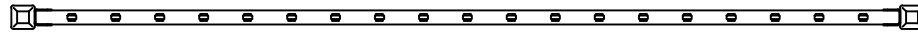

TOP VIEW

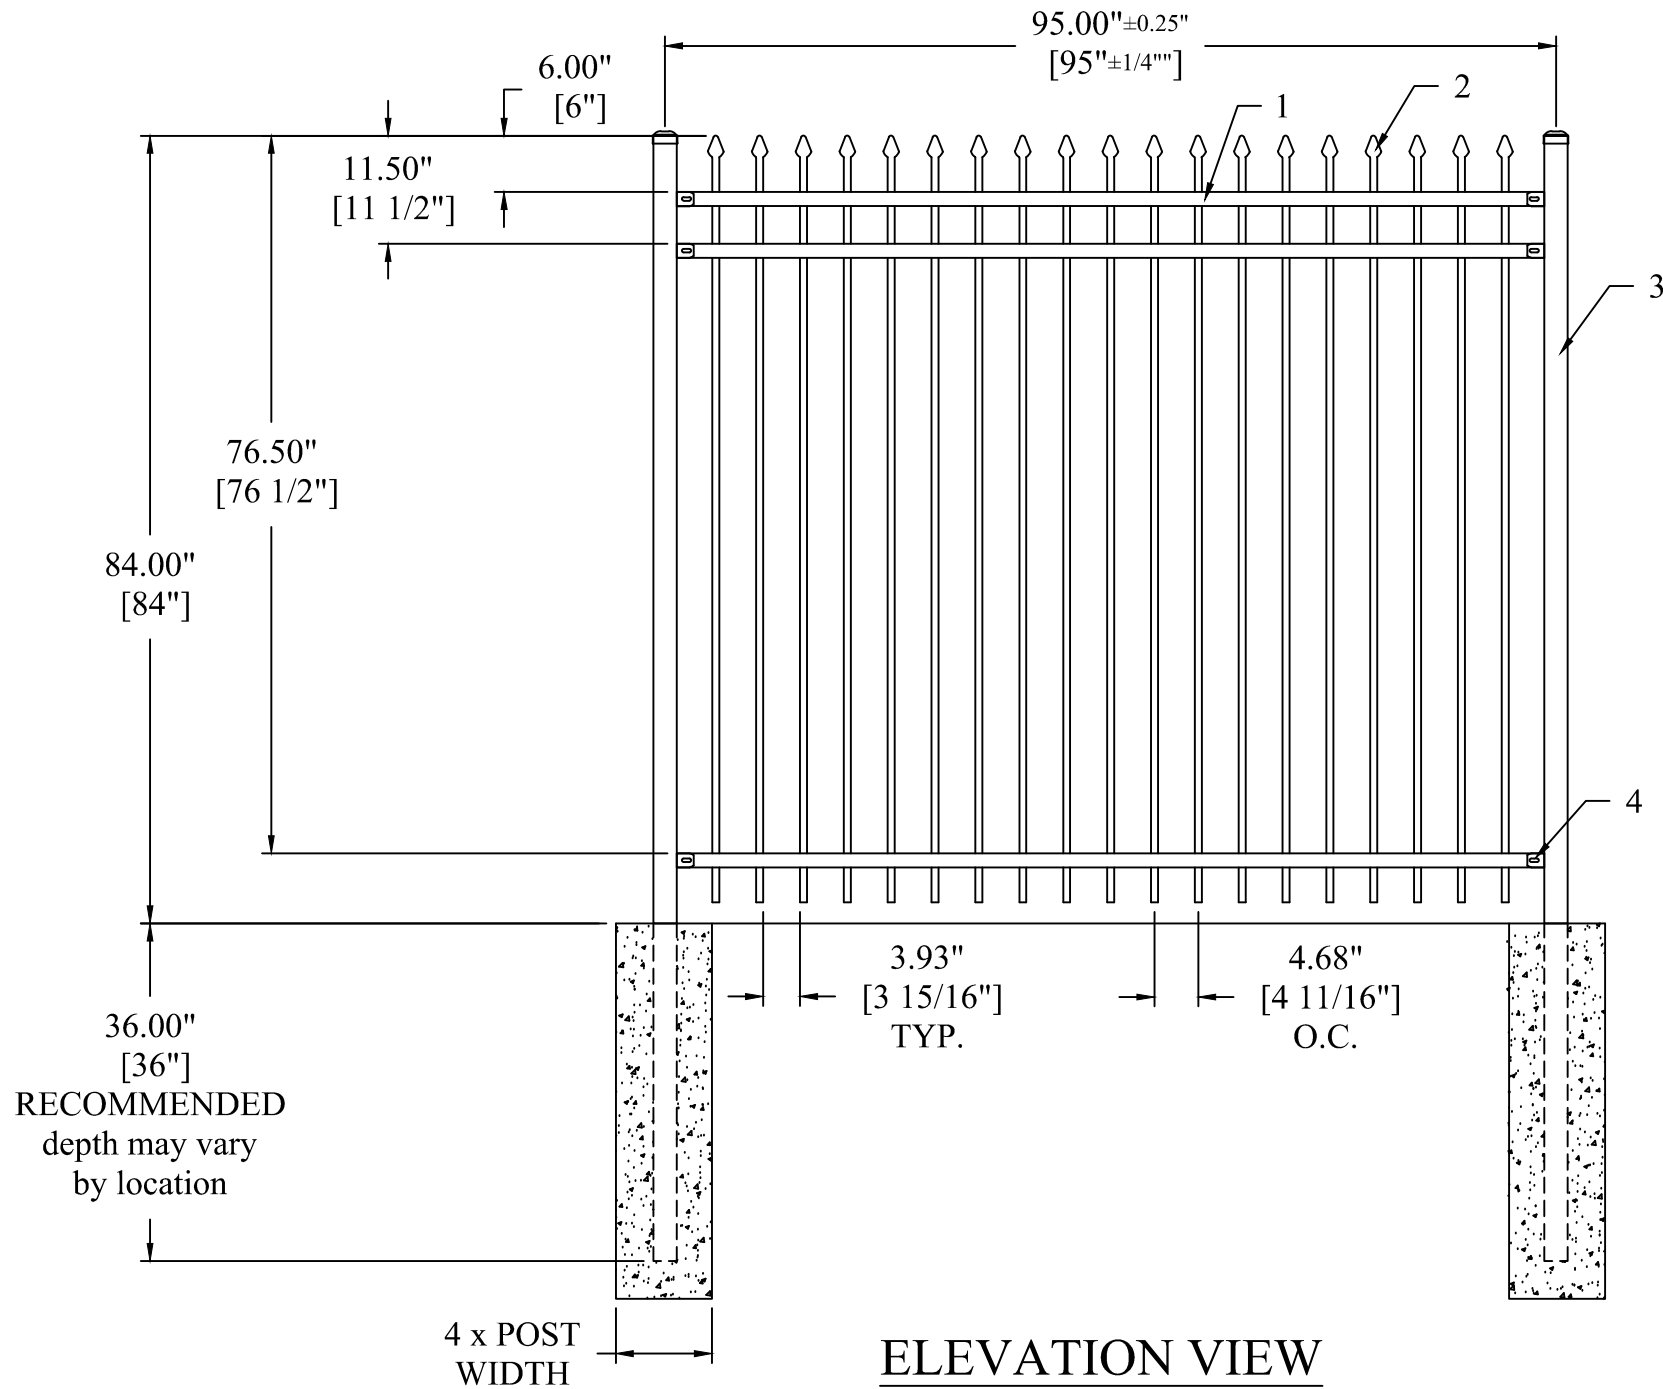

ELEVATION VIEW

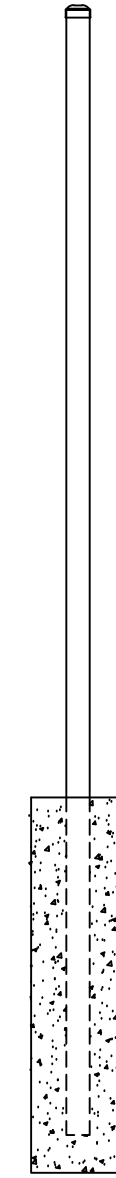

SIDE VIEW

Unless Noted Otherwise .x Decimal * .040 .xx Decimal * .030 .xxx Decimal * .020 .xxxx Decimal * .010		DO NOT SCALE OFF DRAWING Angular * 0.5~	PROPRIETARY INFORMATION This drawing is the proprietary property of AMERISTAR, Tulsa, OK and must not be duplicated or used in whole or in part for the making of drawings, prints or parts to the detriment of, or harm to, the owner. In accepting this drawing, the recipient agrees to keep the information contained confidential.	1555 N. Mingo Tulsa, OK 74116 1-888-333-3422 www.ameristarfence.com
REVISION HISTORY				
REV	ECN	AUTHOR	DATE	DESCRIPTION

TITLE: MONTAGE COMMERCIAL STEEL PANEL	
DATE: 06/09/2014	SHEET: 1 of 1
DRN BY: KMc	REV: A
DRAWING NO: 1RCX3828	